


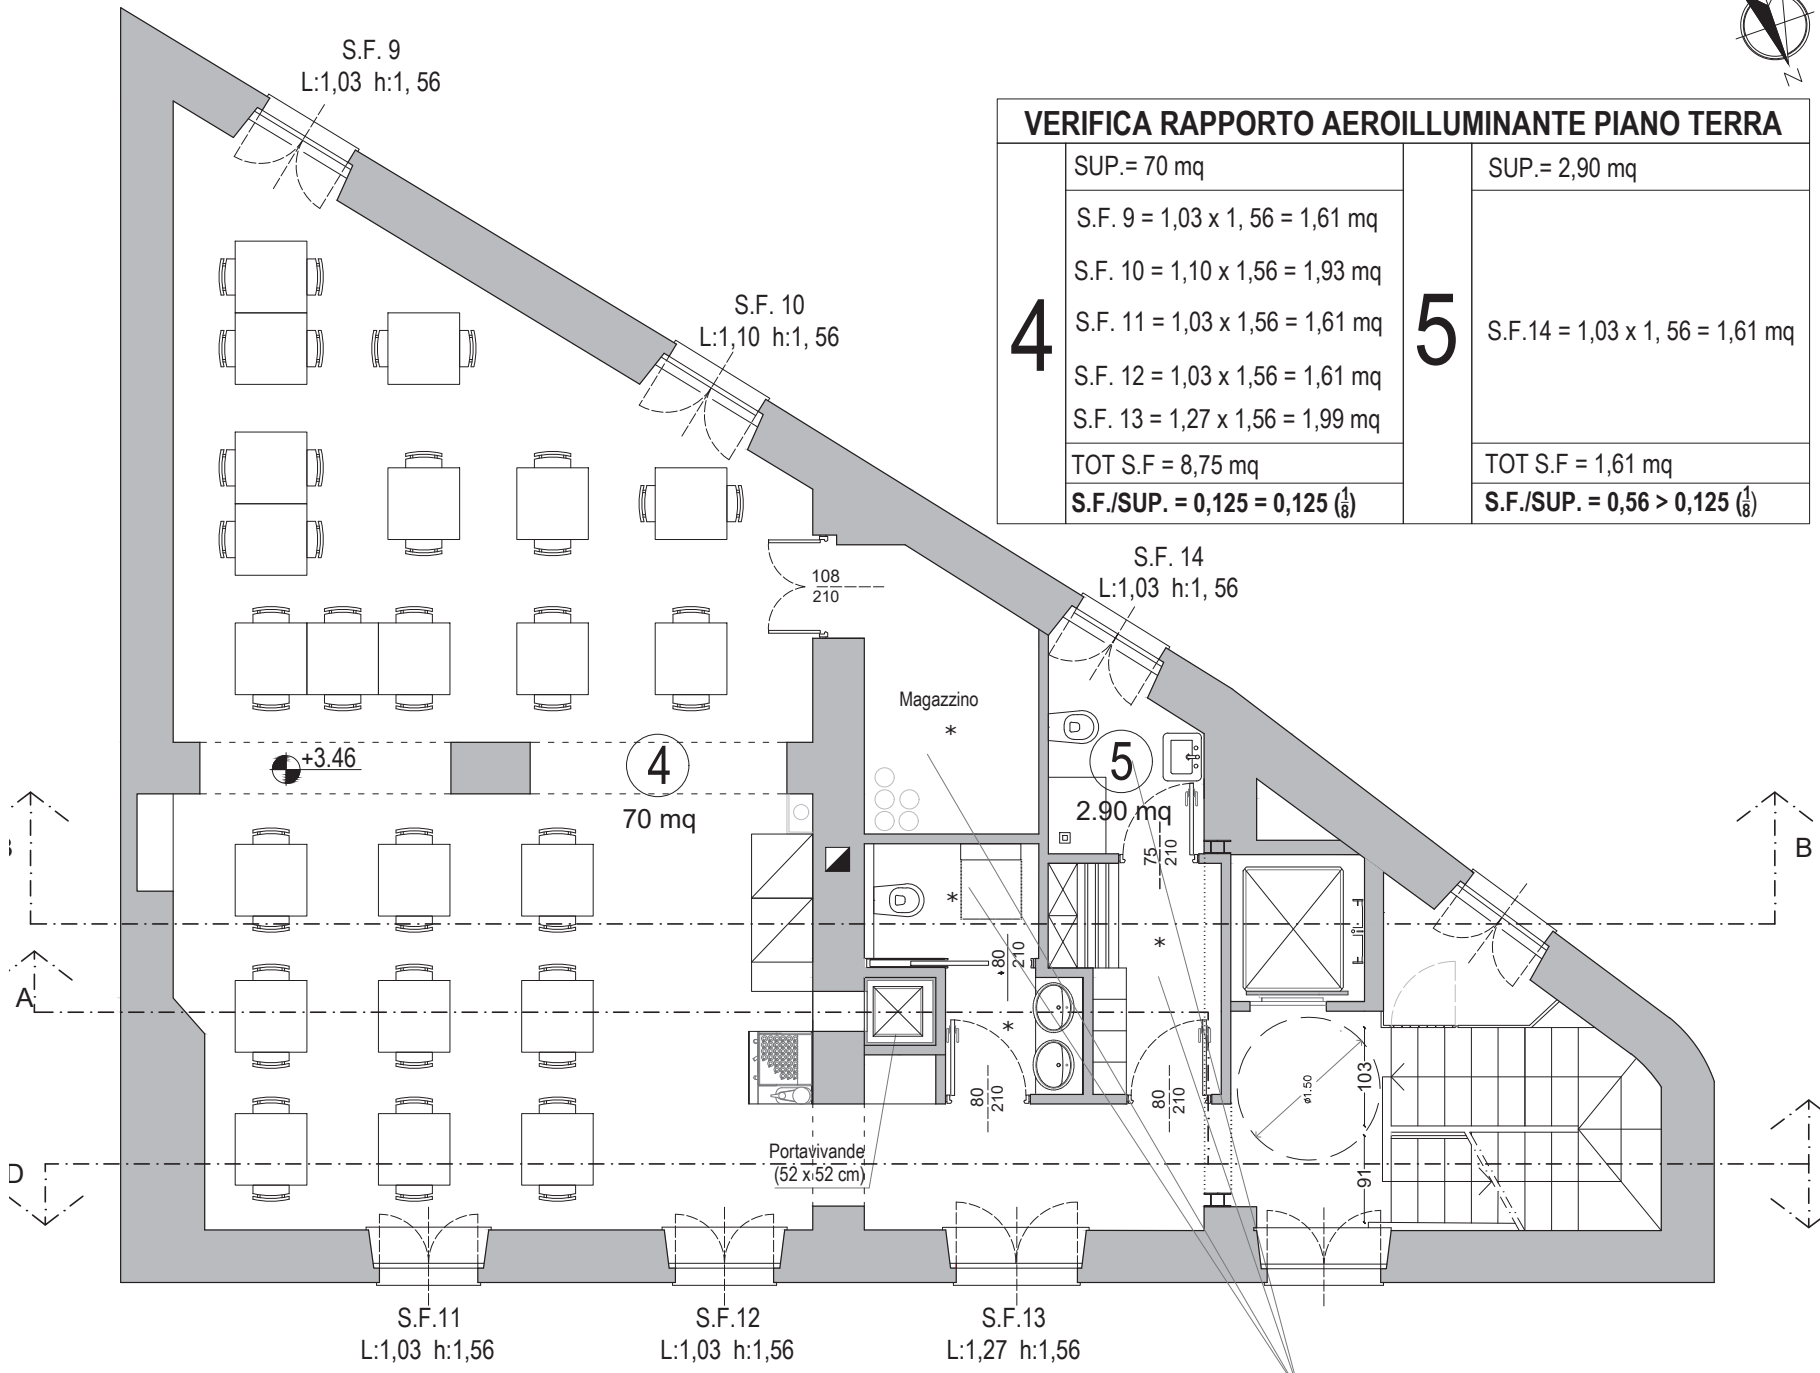


VERIFICA RAPPORTO AEROILLUMINANTE PIANO TERRA

4	SUP. = 70 mq	5	SUP. = 2,90 mq
	S.F. 9 = 1,03 x 1,56 = 1,61 mq		S.F. 14 = 1,03 x 1,56 = 1,61 mq
	S.F. 10 = 1,10 x 1,56 = 1,93 mq		
	S.F. 11 = 1,03 x 1,56 = 1,61 mq		
	S.F. 12 = 1,03 x 1,56 = 1,61 mq		
S.F. 13 = 1,27 x 1,56 = 1,99 mq	TOT S.F. = 1,61 mq		
TOT S.F. = 8,75 mq	S.F./SUP. = 0,125 = 0,125 ($\frac{1}{8}$)	S.F./SUP. = 0,56 > 0,125 ($\frac{1}{8}$)	



LOCALI CONTROSOFFITTATI
h. 2,70 m

* AERAZIONE FORZATA

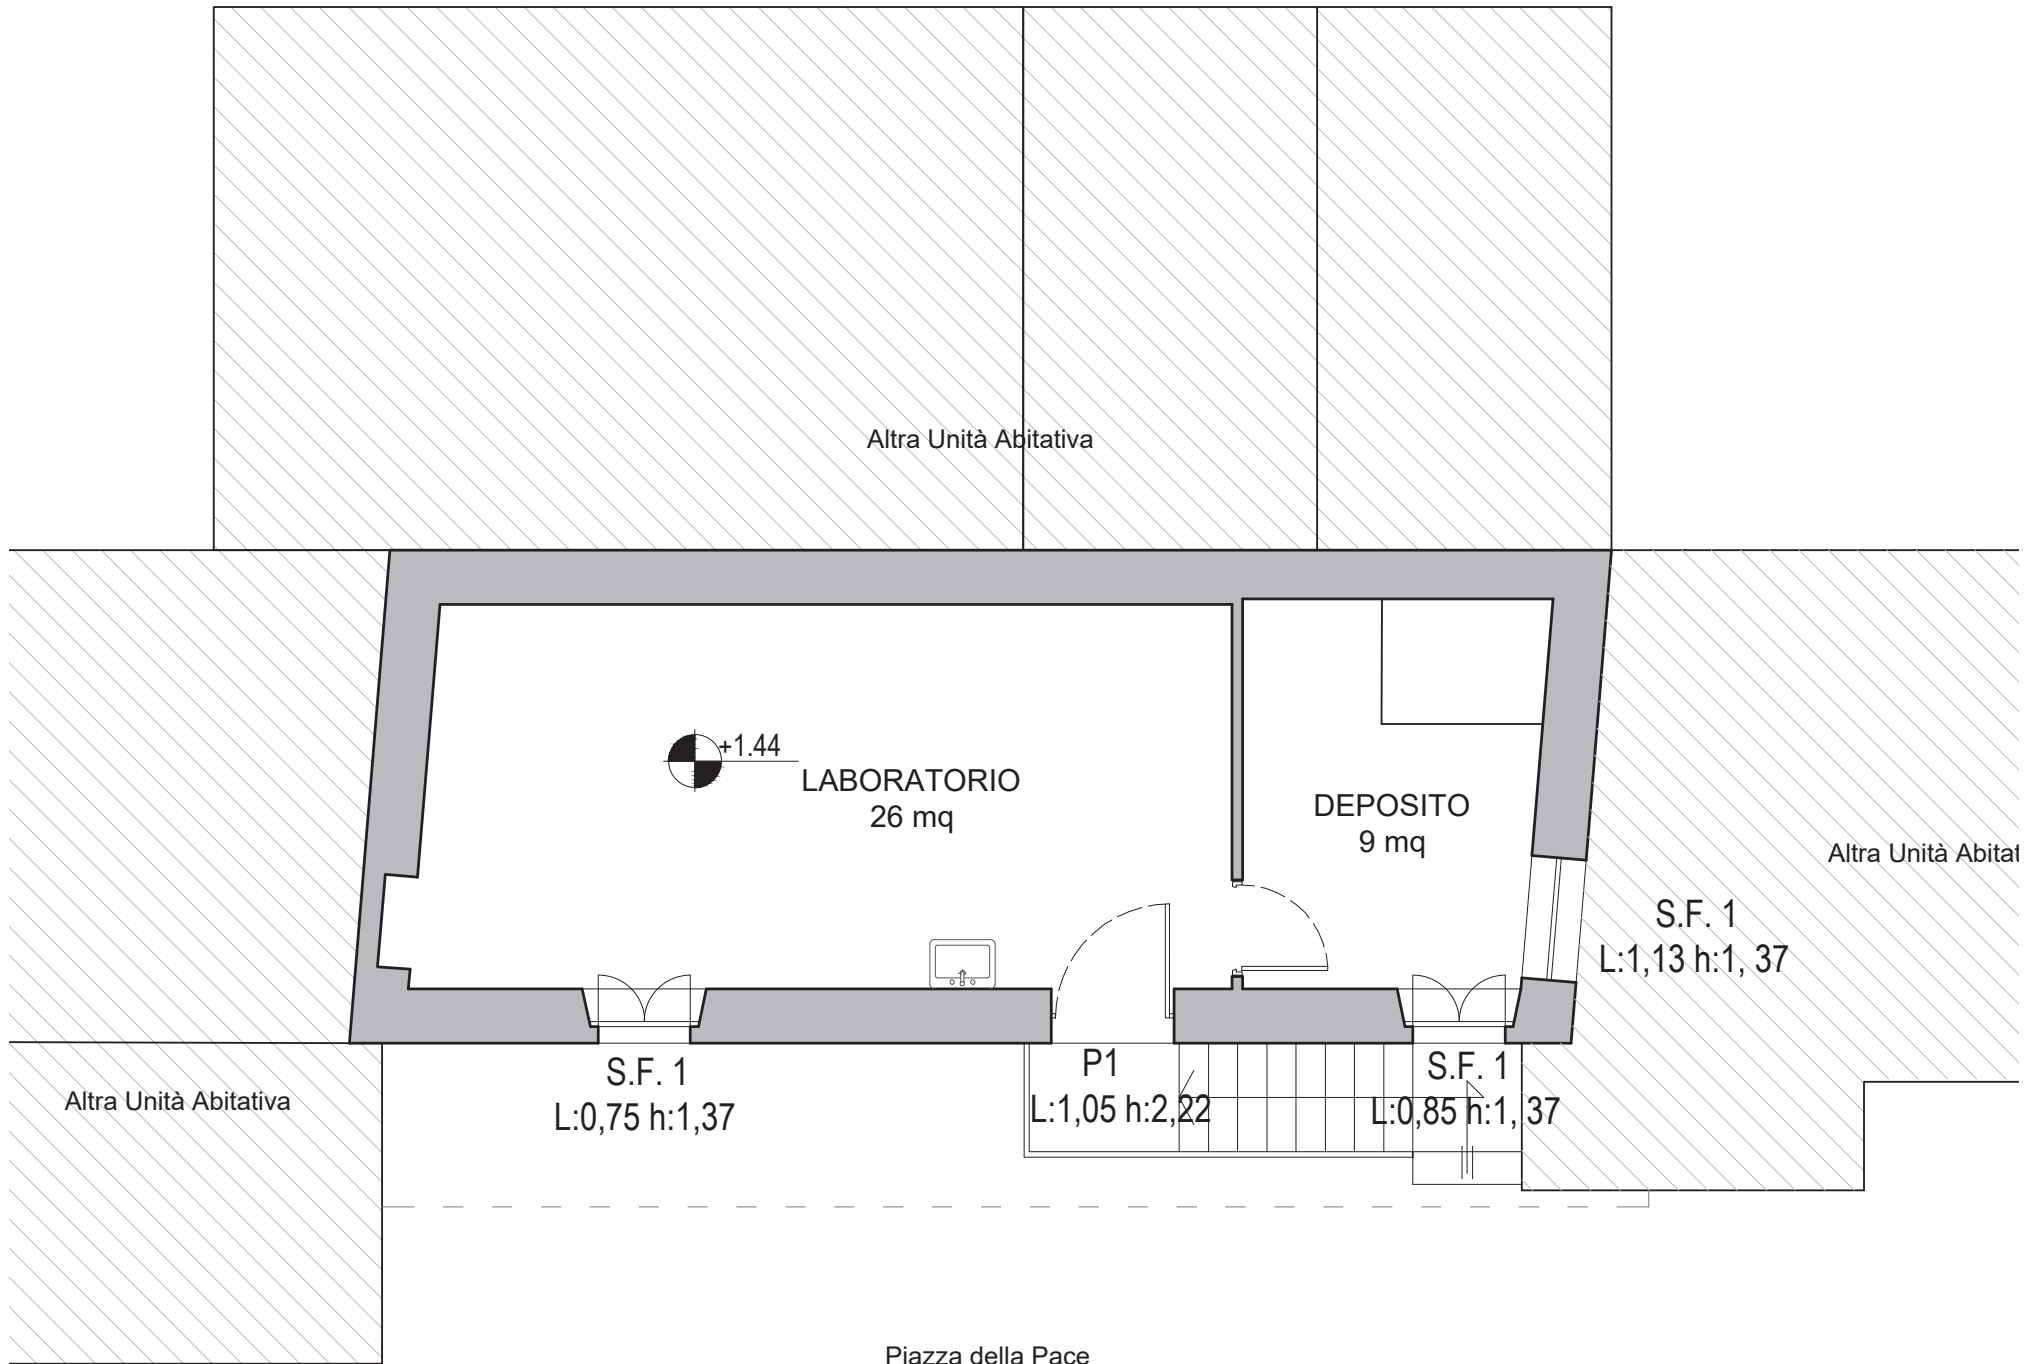

Pianta piano Rialzato